


# NC380-SV

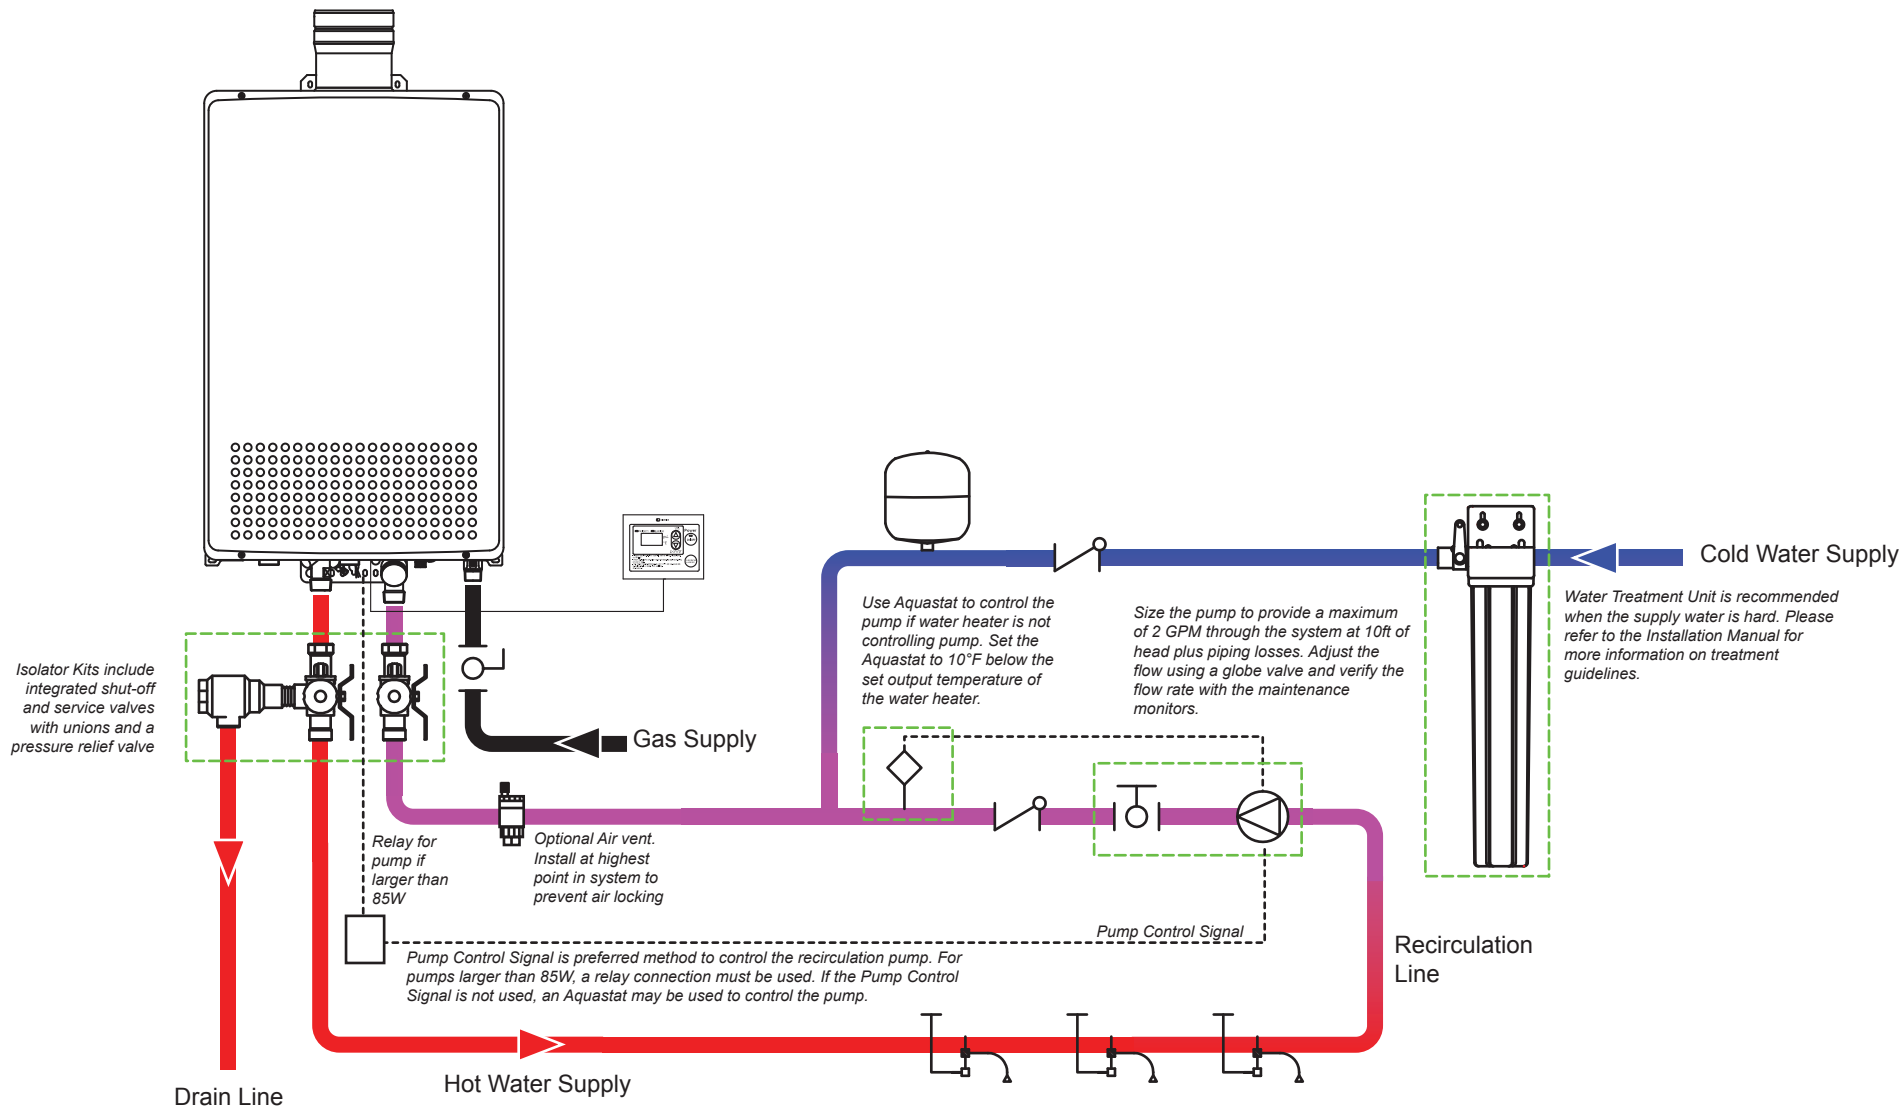

11160 Grace Avenue  
Fountain Valley, California 92708  
866-7NORITZ (866-766-7489)  
www.noritz.com

MODEL	EQUIPMENT LIST		
NC380 SERIES	ITEM	PART #	QTY
APPLICATION  COMMERCIAL RECIRCULATION	CHECK VALVE	FIELD SUPPLIED	2
	EXPANSION TANK	FIELD SUPPLIED	1
	RECIRCULATION PUMP	FIELD SUPPLIED	1
	AQUASTAT	FIELD SUPPLIED	1
	GLOBE VALVE	FIELD SUPPLIED	1
	NORITZ HEATER	NC380	1
	REMOTE CONTROLLER	RC-7649M	1
	REMOTE CONTROLLER CORD	RC-CORD10	1
	ISOLATOR KIT	IK-WV-200	1
	AIR VENT	FIELD SUPPLIED	1
DRAWING NUMBER	(1)NC380-Recirculation.pdf		
DRAWING DATE	5/22/2014		

*Note: This diagram is for reference only. Installation must comply with State and Local Code, all gas and water pipe must be sized correctly to specific length, according to accepted engineering methods or the UPC Code for Noritz Water Heaters to operate correctly.*

	Shut-off Ball Valve		Aquastat (Honeywell Model #L6006A or L6006C)
	Check Valve		Pump
	Union		Mixing Valve
	Pressure Relief Valve (Watts 174A, Zurn P3000BR, Cash Acme F-82)		Thermal Expansion Tank