


REVISIONS			
REV.	DESCRIPTION	DATE	APPRVD.

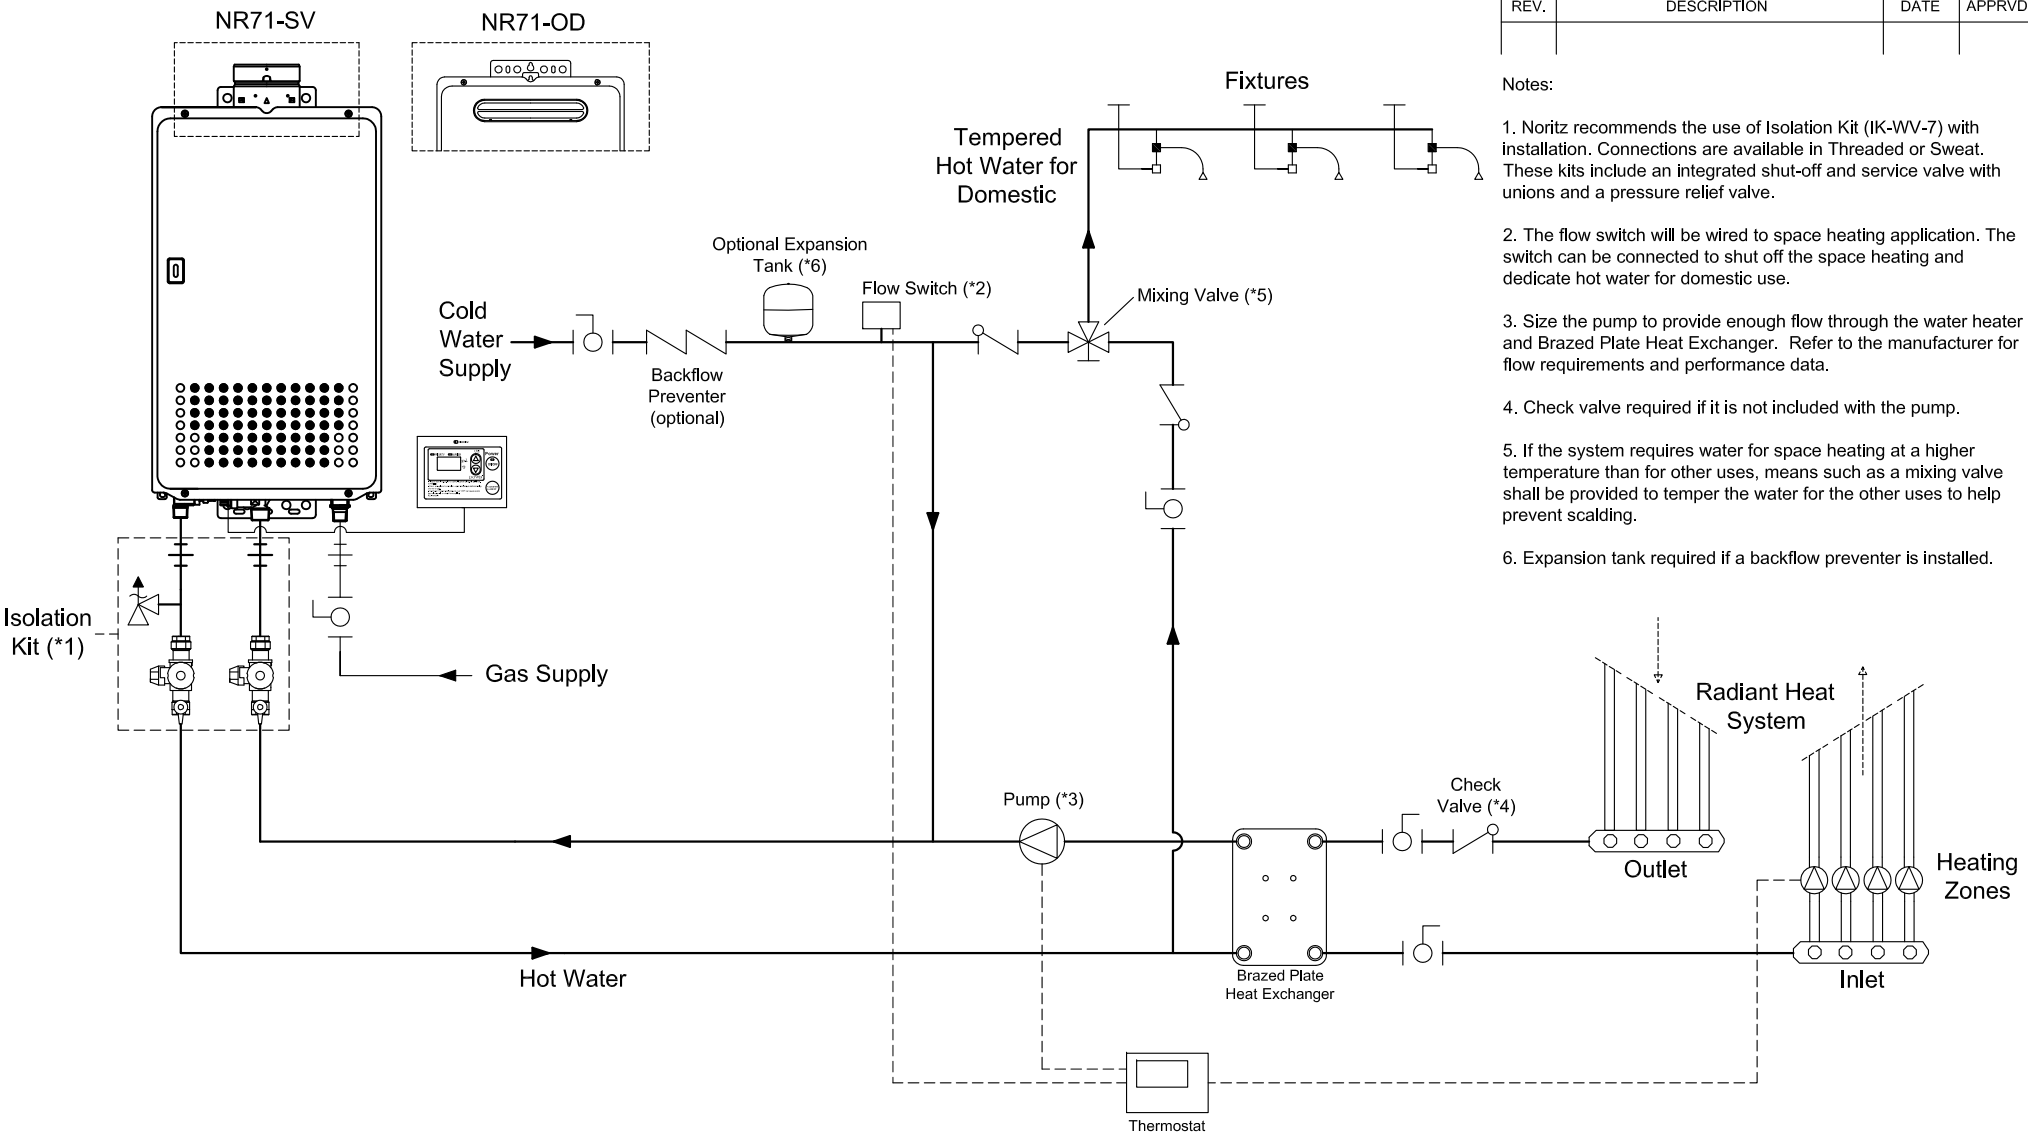

- Notes:
- Noritz recommends the use of Isolation Kit (IK-WV-7) with installation. Connections are available in Threaded or Sweat. These kits include an integrated shut-off and service valve with unions and a pressure relief valve.
 - The flow switch will be wired to space heating application. The switch can be connected to shut off the space heating and dedicate hot water for domestic use.
 - Size the pump to provide enough flow through the water heater and Brazen Plate Heat Exchanger. Refer to the manufacturer for flow requirements and performance data.
 - Check valve required if it is not included with the pump.
 - If the system requires water for space heating at a higher temperature than for other uses, means such as a mixing valve shall be provided to temper the water for the other uses to help prevent scalding.
 - Expansion tank required if a backflow preventer is installed.

NORITZ
 11160 Grace Avenue
 Fountain Valley, California 92708
 866-7NORITZ (866-766-7489)
 www.noritz.com

MODEL:
NR71 Series

APPLICATION:
Domestic Hot Water
Priority Switch
Radiant Heating

DRAWING NUMBER:
(7g)NR71

DRAWING DATE:
November 17, 2009

Noritz Accessories

- RC-7649M (Remote Controller, Optional with NR66/NR71)
- RC-CORD10 (10' Remote Controller Cord, optional in 26')
- VC-4-1 (Outdoor Vent Cap for -SV model only)

Note: This diagram is for reference only. Installation must comply with State and Local Code, all gas and water pipe must be sized correctly to specific length, according to accepted engineering methods or the UPC Code for Noritz Water Heaters to operate correctly.

- | | | | |
|--|--|--|--|
| | Shut-off Ball Valve | | Aquastat (Honeywell Model #L6006A or L6006C) |
| | Check Valve | | Pump |
| | Union | | Mixing Valve |
| | Pressure Relief Valve (Watts 3L, Zurn P1000A, Cash Acme FWL-2) | | Thermal Expansion Tank |